


EXISTING GENERATOR

EXISTING PAD MOUNTED TRANSFORMER

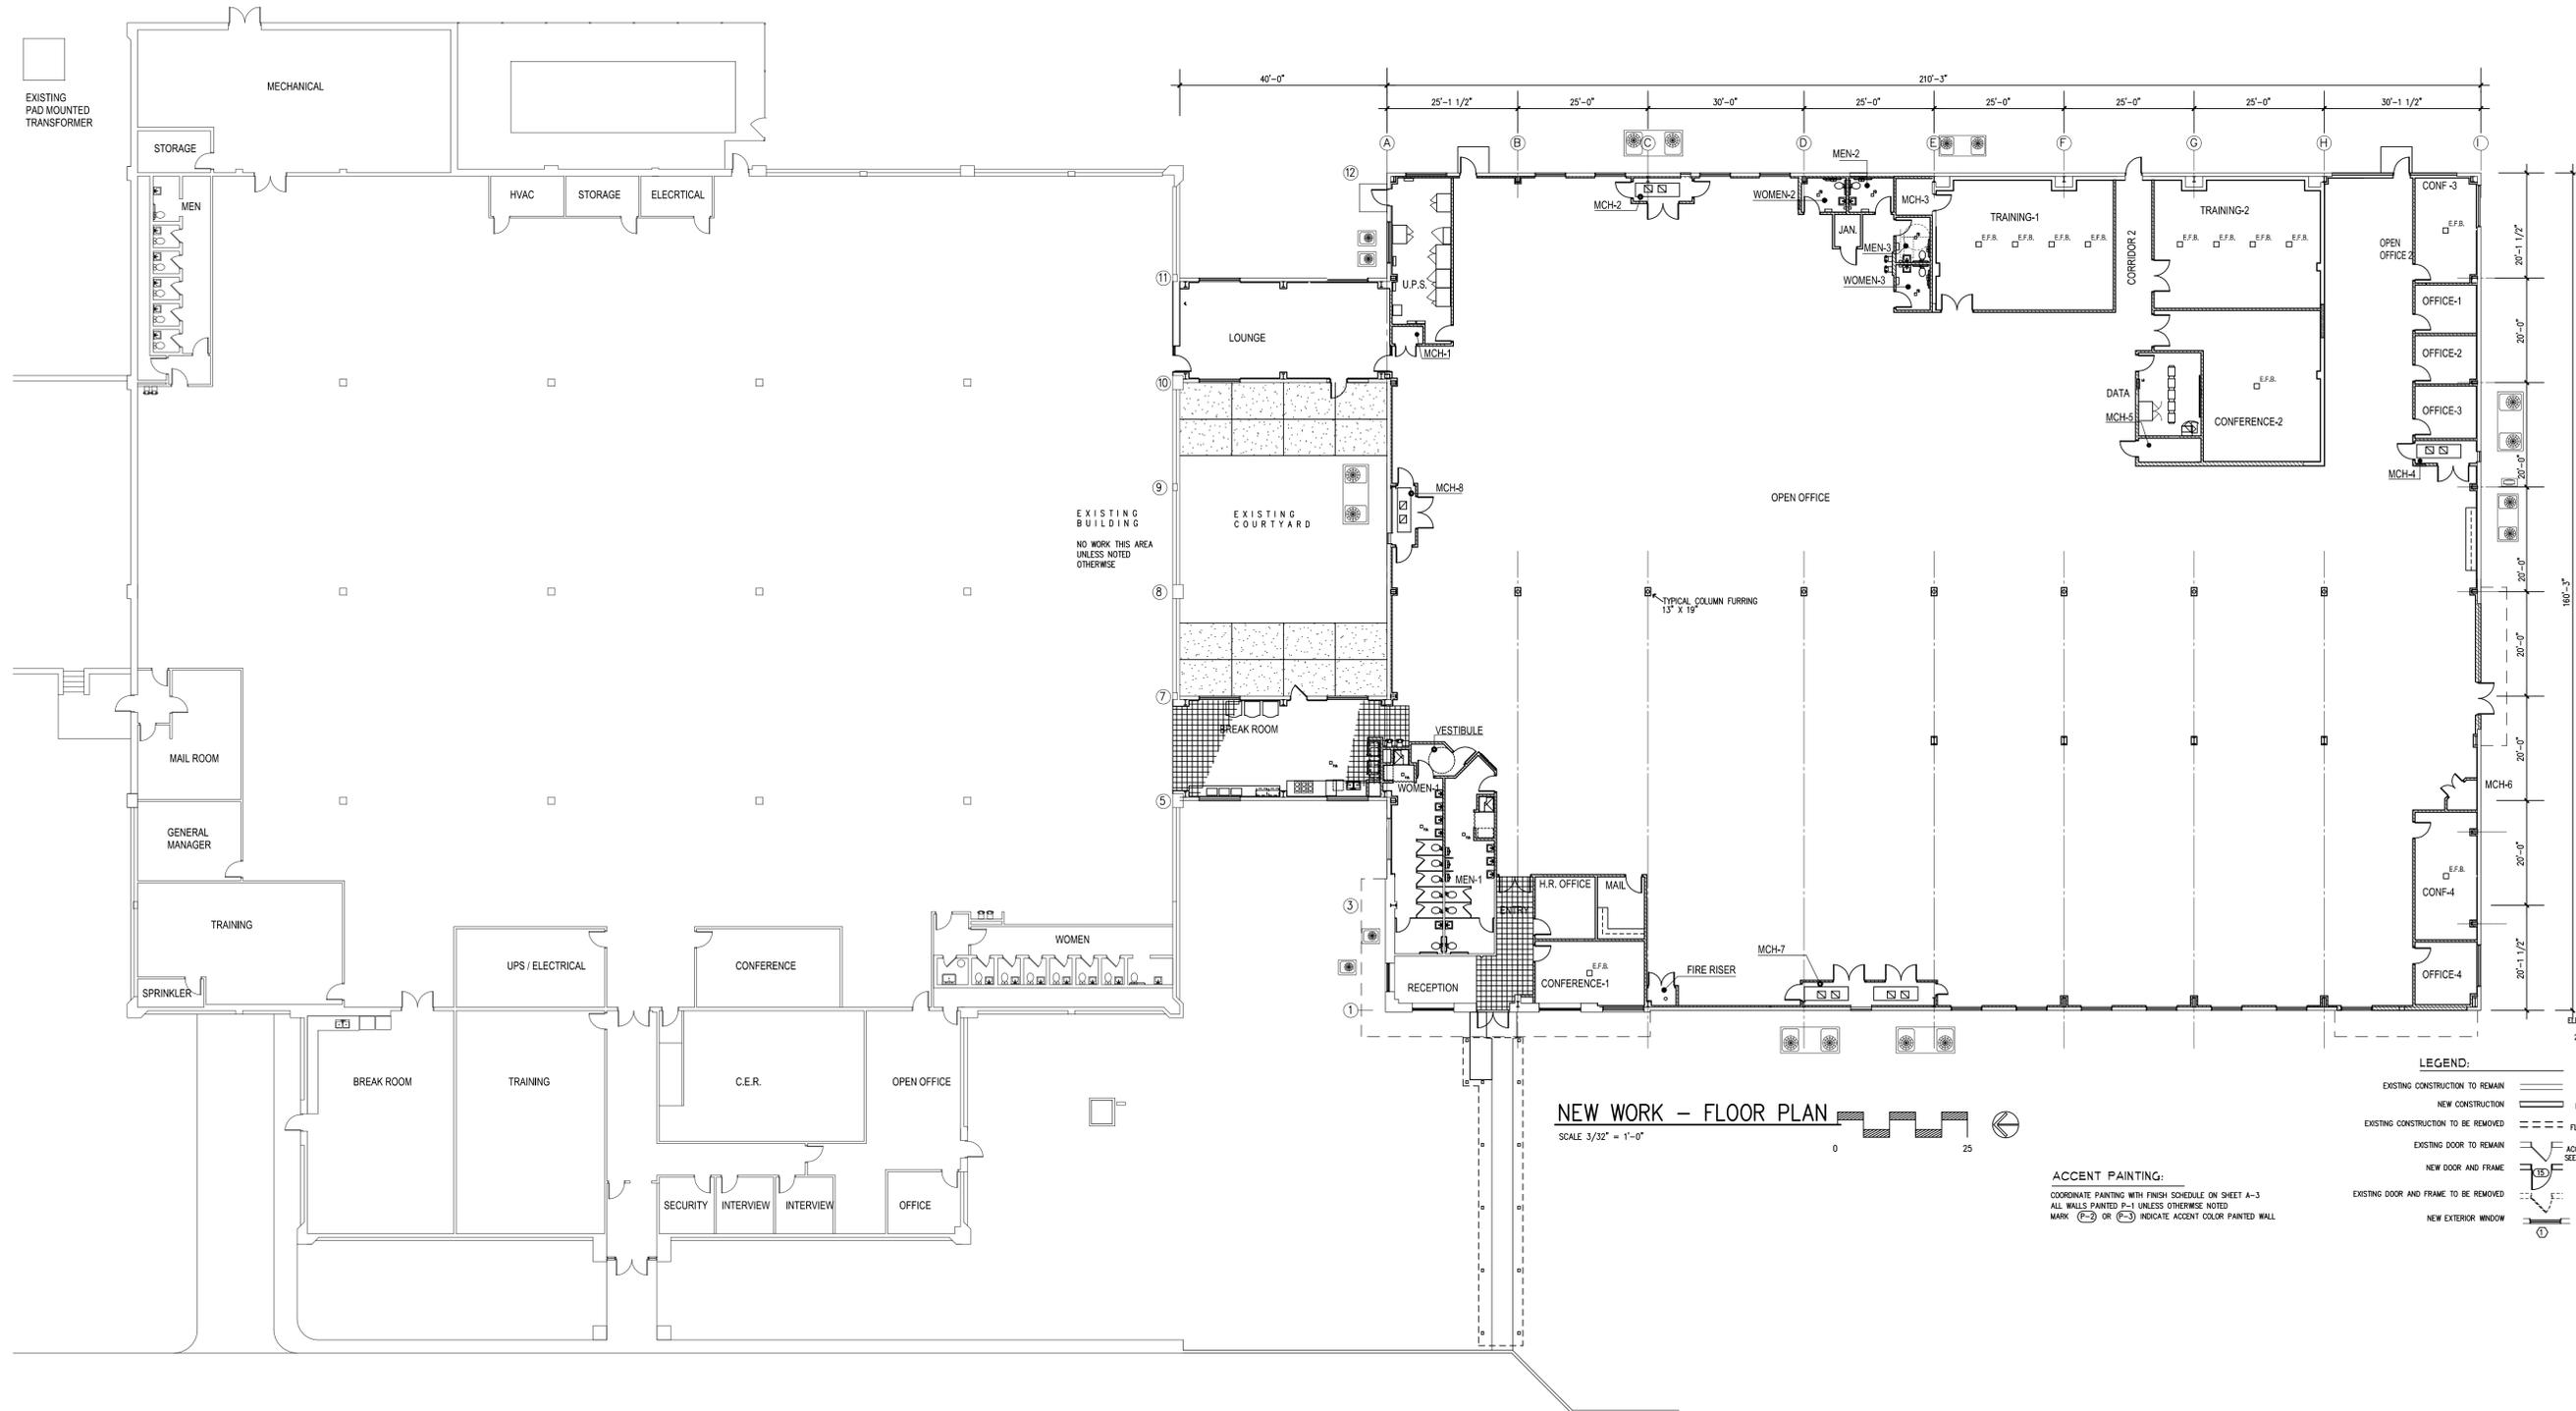

EXISTING BUILDING
NO WORK THIS AREA
UNLESS NOTED
OTHERWISE


NEW WORK - FLOOR PLAN

SCALE 3/32" = 1'-0"



ACCENT PAINTING:
COORDINATE PAINTING WITH FINISH SCHEDULE ON SHEET A-3
ALL WALLS PAINTED P-1 UNLESS OTHERWISE NOTED
MARK (C-2) OR (C-3) INDICATE ACCENT COLOR PAINTED WALL

- LEGEND:**
- EXISTING CONSTRUCTION TO REMAIN
 - NEW CONSTRUCTION
 - EXISTING CONSTRUCTION TO BE REMOVED
 - EXISTING DOOR TO REMAIN
 - NEW DOOR AND FRAME
 - EXISTING DOOR AND FRAME TO BE REMOVED
 - NEW EXTERIOR WINDOW
 - FIRE EXTINGUISHER CABINET WITH ONE 3A40BC F.E.
 - FIRE EXTINGUISHER WALL BRACKET WITH ONE 3A40BC F.E.
 - FLUSH MOUNTED ELECTRICAL PANEL PROVIDE 4" STUD FRAMING
 - ACCENT PAINT COLOR AND LOCATION SEE FINISH SCHEDULE & PLAN NOTES
 - ELECTRIC FLOOR BOX - COORDINATE W/ ELECTRICAL - PROVIDE FOR 2-DUPLEX RCPT, 1 PROJ, 1 ETHER
 - 42" FLAT SCREEN TV BY TENANT G.C. TO PROVIDE PWR AND DATA AT 1'-3" BELOW FIN. CEILING

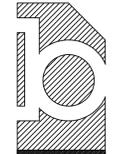

BAY DESIGN ASSOCIATES ARCHITECTS, P.L.

DESIGN : apd	DESIGN NO : 2386	DATE : 07-15-10	REVISION : 1	DATE : 08-25-10	REVISION : 2	DATE : 08-25-10	REVISION : 3	DATE : 08-25-10	REVISION : 4	DATE : 08-25-10	REVISION : 5	DATE : 08-25-10	REVISION : 6	DATE : 08-25-10	REVISION : 7	DATE : 08-25-10	REVISION : 8	DATE : 08-25-10	REVISION : 9	DATE : 08-25-10	REVISION : 10	DATE : 08-25-10	REVISION : 11	DATE : 08-25-10	REVISION : 12	DATE : 08-25-10	REVISION : 13	DATE : 08-25-10	REVISION : 14	DATE : 08-25-10	REVISION : 15	DATE : 08-25-10	REVISION : 16	DATE : 08-25-10	REVISION : 17	DATE : 08-25-10	REVISION : 18	DATE : 08-25-10	REVISION : 19	DATE : 08-25-10	REVISION : 20	DATE : 08-25-10	REVISION : 21	DATE : 08-25-10	REVISION : 22	DATE : 08-25-10	REVISION : 23	DATE : 08-25-10	REVISION : 24	DATE : 08-25-10	REVISION -----------------	--------------	-----------------	--------------	-----------------	--------------	-----------------	--------------	-----------------	--------------	-----------------	--------------	-----------------	---------------	-----------------	---------------	-----------------	----------------	-----------------

PROJECT: INTERIOR ALTERATIONS - AN EXISTING WAREHOUSE
5500 INDUSTRIAL BOULEVARD
MILTON, FLORIDA

SHEET TITLE: NEW WORK - FLOOR PLAN
PLANNERS: 720 BAYFRONT PARKWAY, SUITE 200 • PENSACOLA, FLORIDA 32502
ARCHITECTS: GEORGE D. WILLIAMS
SHEET NO.: A-2
AA-000397